
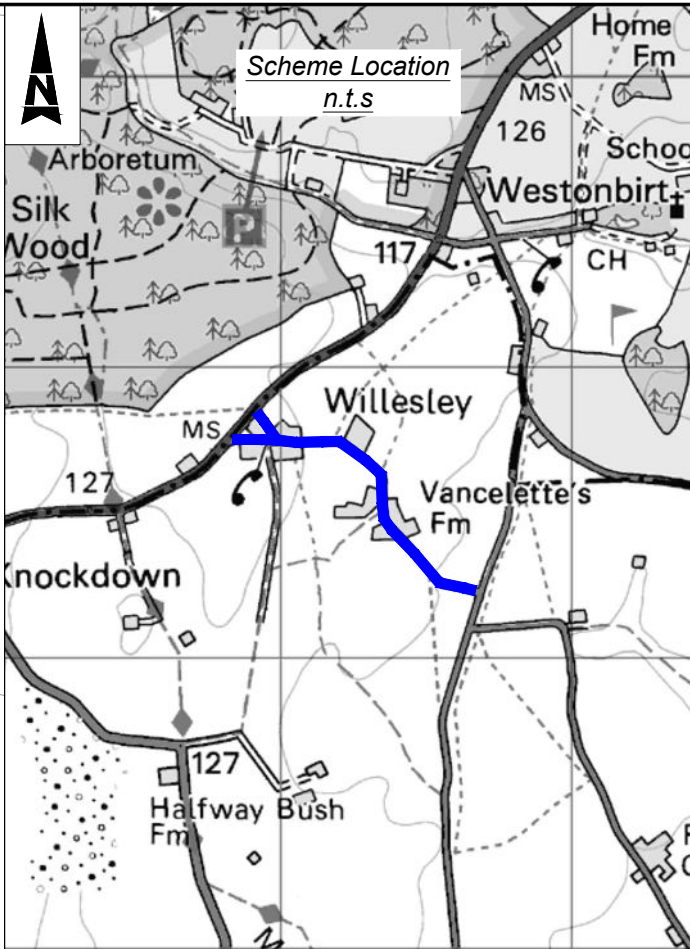


100  
Millimetres  
0 10  
DO NOT SCALE

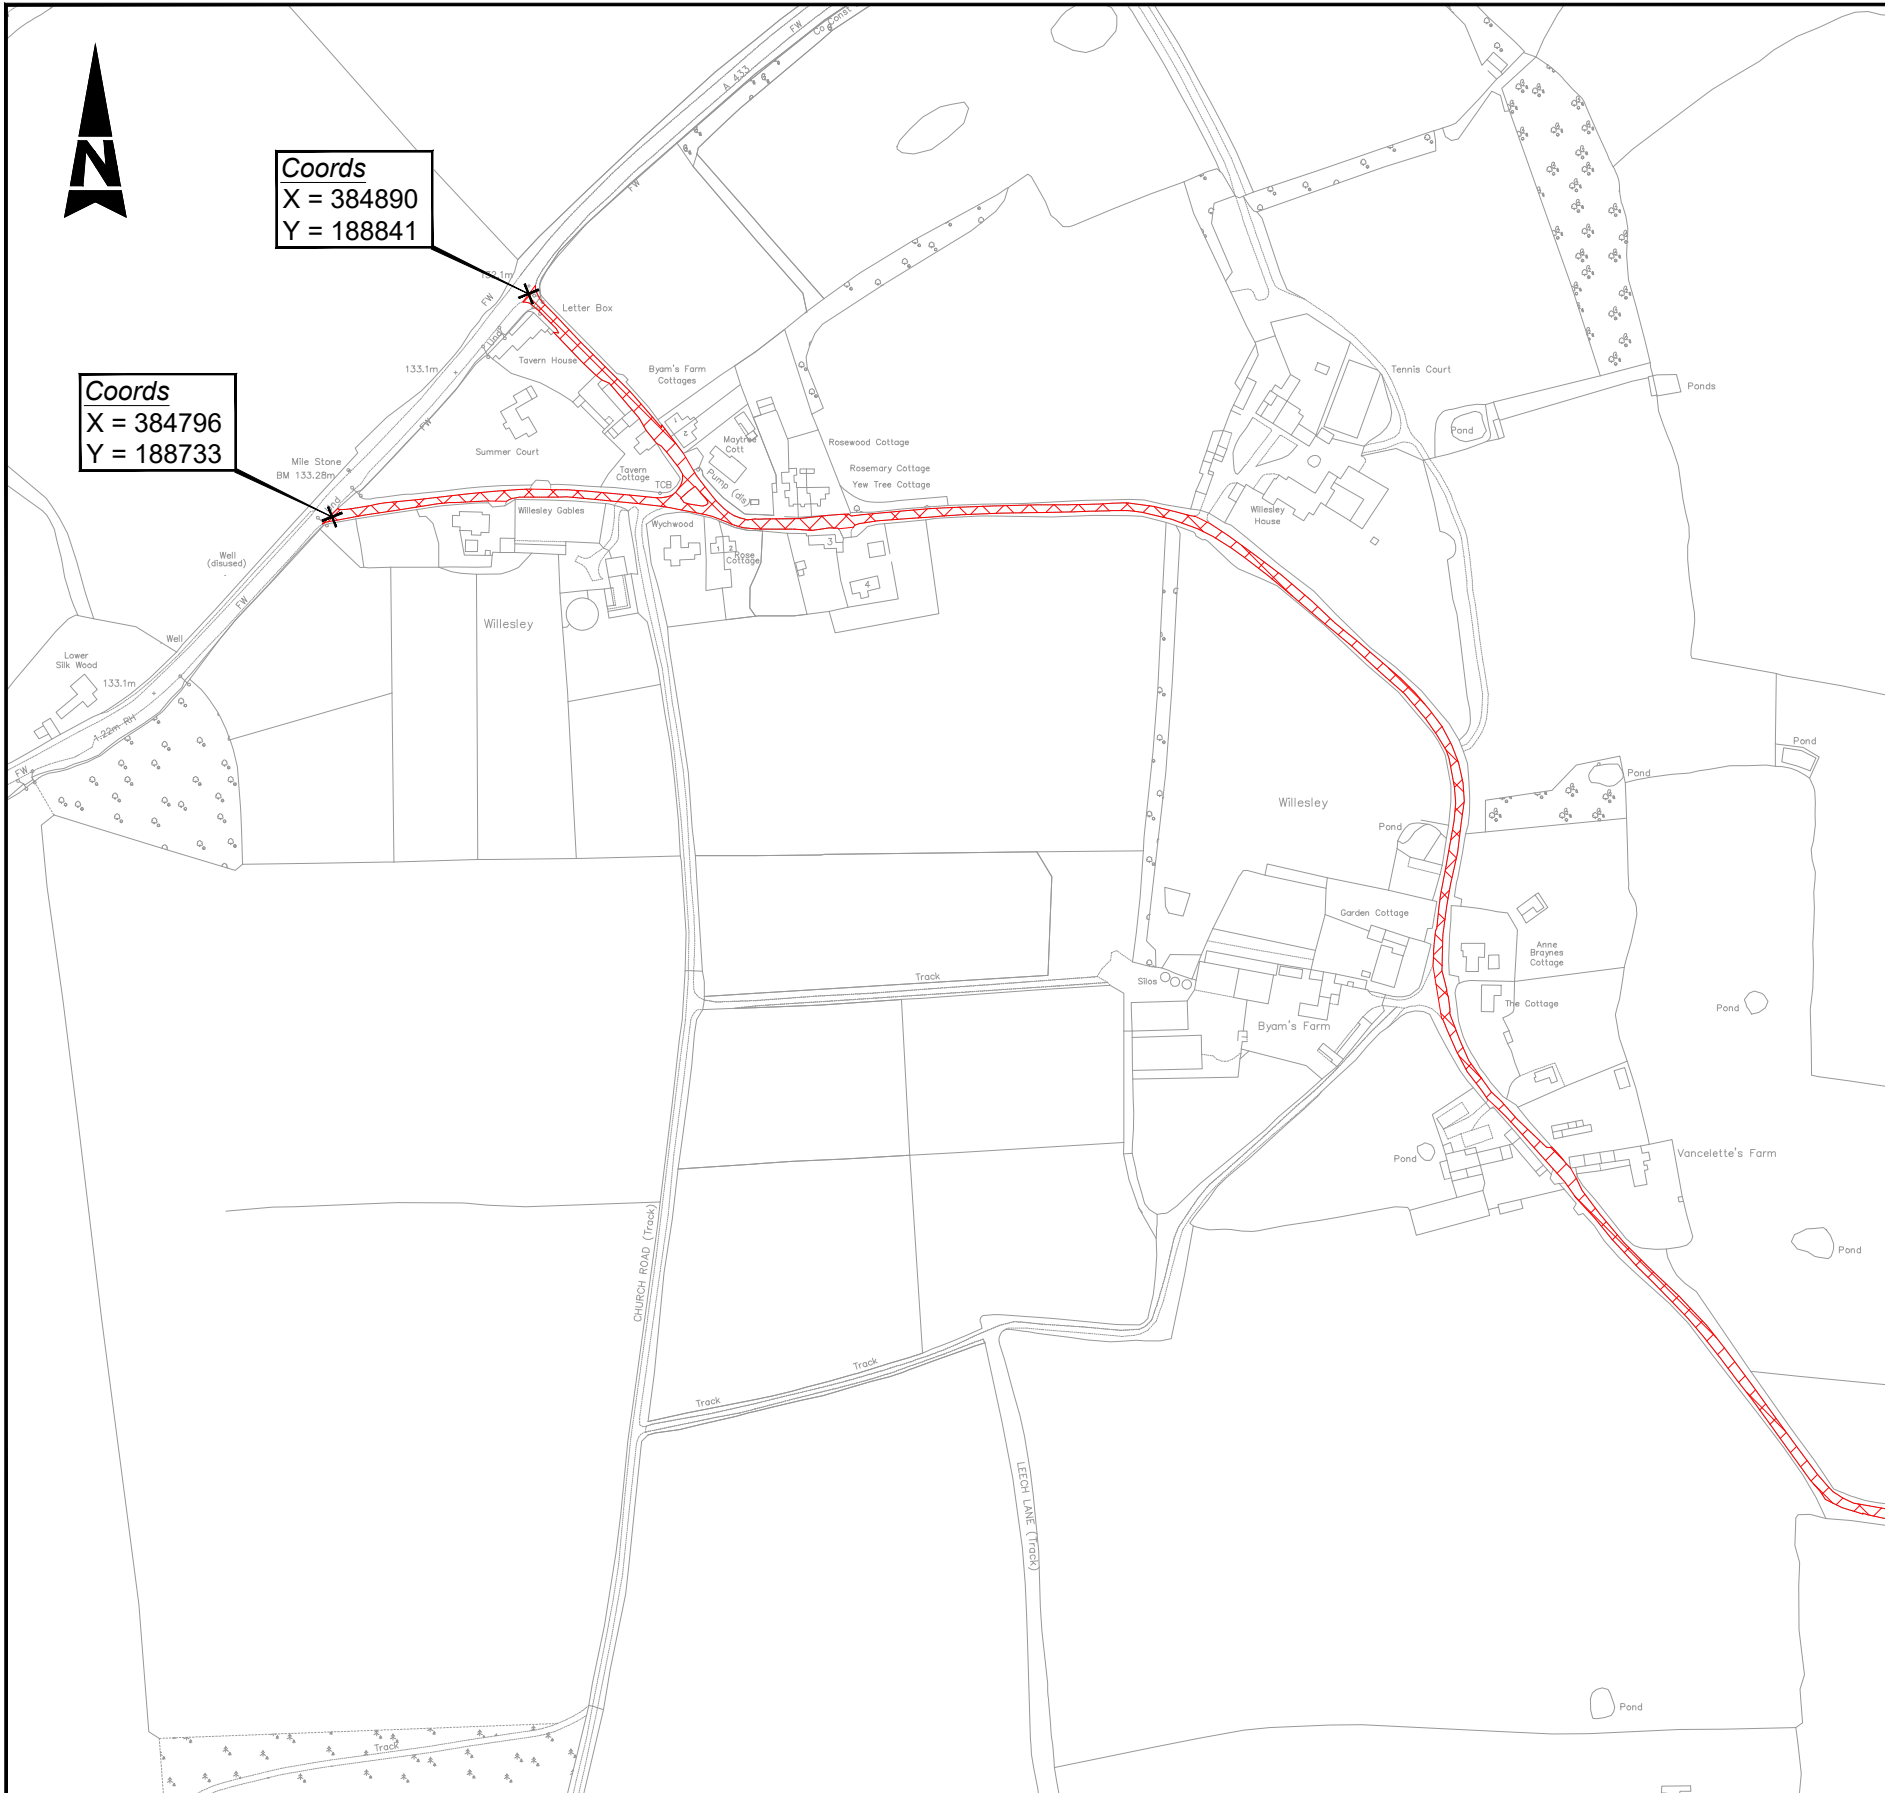

**Notes**  
1. Limits of work and dimensions are approximate and are to be agreed on site with the Engineer or Site Representative.

**Key**  

Site Extents

Scheme Location

Client Finance Code: TBC  
Works Order No: TBC  
Postal Area: GL8

USRN: 28602331  
What3Words: [///tonsils.sway.plodding](#) to [///language.caps.spud](#) & [///patio.entrusted.factual](#)  
Grid Ref: 385669, 188214 to 384796, 188733 & 384890, 188841  
Philips Street Atlas: Page B6, C5, C6 & D5  
Road Speed Limit: 40mph/60mph

SAFETY, HEALTH AND ENVIRONMENTAL INFORMATION	
In addition to the hazards/risks normally associated with the types of work detailed on this drawing, note the following significant residual risks (Reference shall also be made to the design hazard log).	
Construction	Not applicable for this drawing
Maintenance / Cleaning	Not applicable for this drawing
Use	Not applicable for this drawing
Decommissioning / Demolition	Not applicable for this drawing

Drawing Suitability		Status	Project Title
AUTHORISED & ACCEPTED		A1	Major Maintenance 2024/2025 Surface Dressing 2024/2025

Description		Drawing Title	
<div><div>ATKINS</div><div>Member of the SNC-Lavalin Group</div><div>County Gate County Way Trowbridge Wiltshire BA14 7FJ Tel: +44 (0)11225 730360</div></div> <div>Copyright © Atkins Limited (2023)    <a href="#">www.atkinsglobal.com</a></div>		C27 NW TO COUNTY BOUNDARY, WILLESLEY SITE EXTENTS & LOCATION PLAN	

Description		Drawing Number	
<div><div>Wiltshire Council</div></div>		Project WCTHCC - ATK - HGN - 2425SD0405 - DR - CH - 000001	

Description		Client	
<div><div>First Issue</div><div>Status A1    Revision C01    Drawn VSN    Checked SY    Reviewed CJ    Authorised CJ    Issue Date 26/07/23</div></div>		Location Original Size: A3    Scale: NTS    Project Ref. 5221855    Sheet: 1 of 1    Rev: C01	